


Training Example RC-Bridge

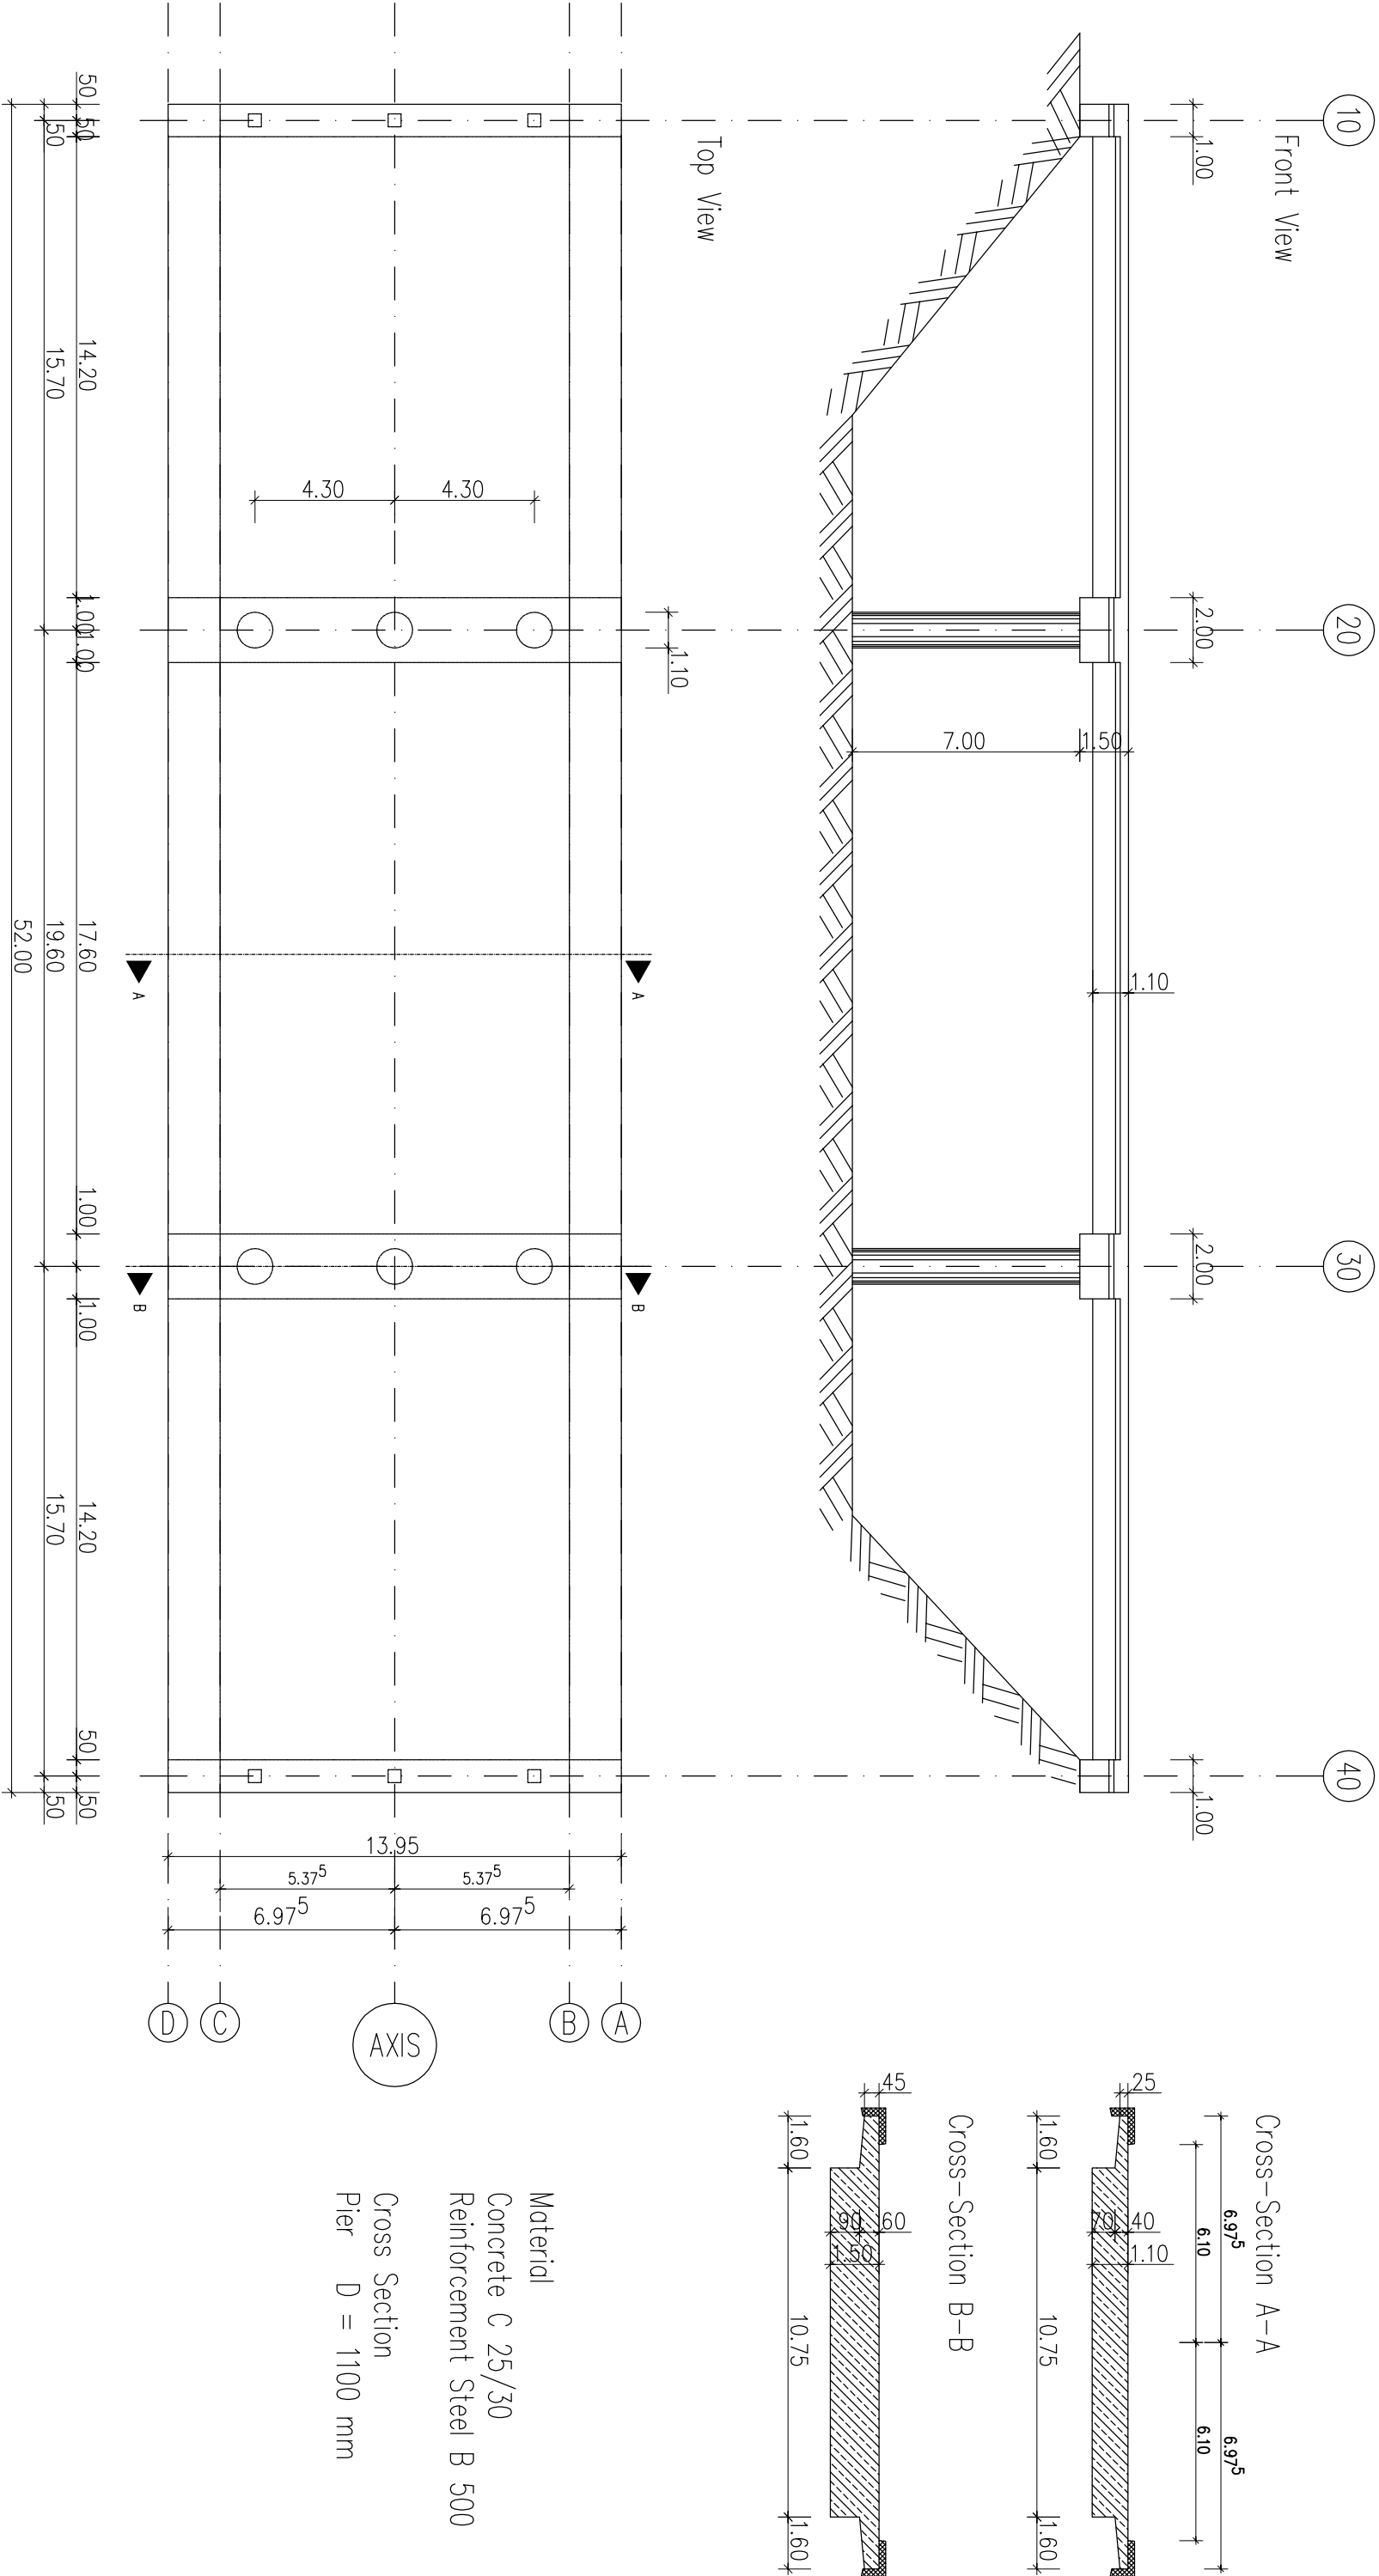

Material
Concrete C 25/30
Reinforcement Steel B 500

Cross Section
Pier D = 1100 mm

Cantilever/Spans [m]:	0.50	-	15,70	-	19,60	-	15,70	-	0.50				
Stations [m]:	10.00	-	10,50	-	25,20	-	44,80	-	61,00	-	61,50	-	62,00